
EDICATION AND

PROTECTIVE

COVENANTS

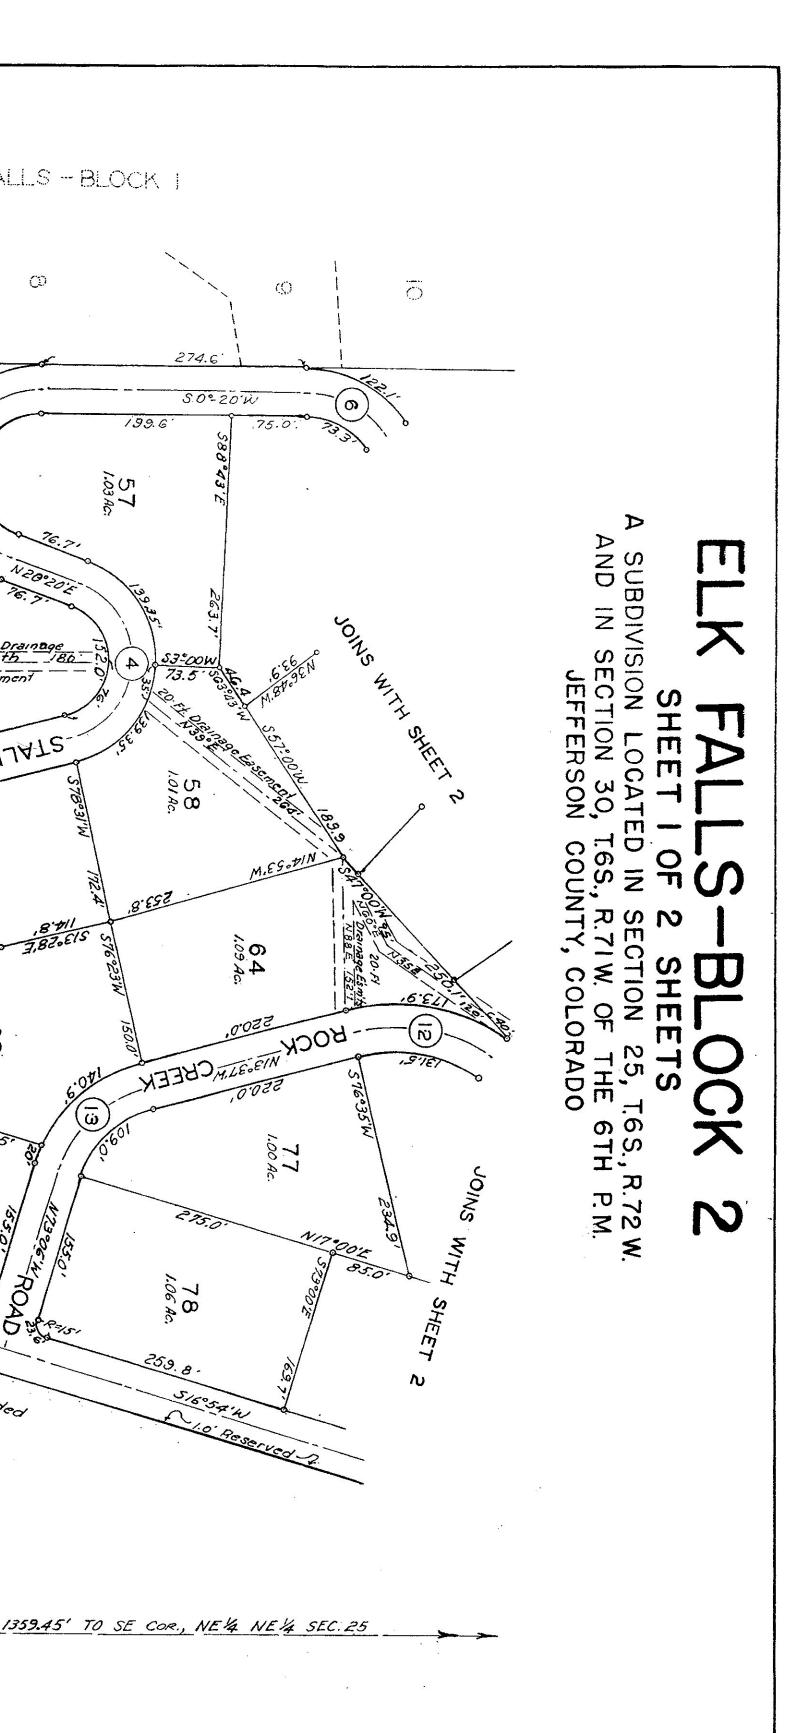

THIS BET DAY OF MAY 1963, BY ALICE E. BERG WITNESS MY HAND AND OFFICIAL SEAL. MY COMMISSION EXPIRES JAN 9 1966

ELK FALLS - BLOCK

- MOITTALS-

59 1.04 Ac.

63

A. T. Davis, Jr. - Unsubdivided

SEC. 25, T.6S., R.72 W. SEC. 30, T.6S, R.71 W.

500°20'W

285.8

56 1.11 Ac

MINOSOM DRIVE-

60 60 60

61 1.05 A

50°01'W

134.9

48

50 1.08 Ac

52 1.07 Ac.

53

 $(\langle \cdot \rangle)$ 

274.6

199.6

S.0°-20'W

DATED THIS 31 DAY OF Myy 1963.

Jamio a Hellerstein

COUNTY APPROVALS

ACCEPTED FOR FILING, AND FILED AND RECORDED IN THE OFFICE OF

CHART ENGINEERING CO. Evergreen, Colo.

SW4 NEH SEH SEC. 25

(5)

NOTES:

(N)

NO°10'E

5] 1.09.4c

A. T. Davis, Ur. - Unsubdivided

3

679.3'

0-FOOT ROW. 1-A-ROUNDS.

₹.4€.85

(P2).67